


**GROUND FLOOR PLAN**  
1:100

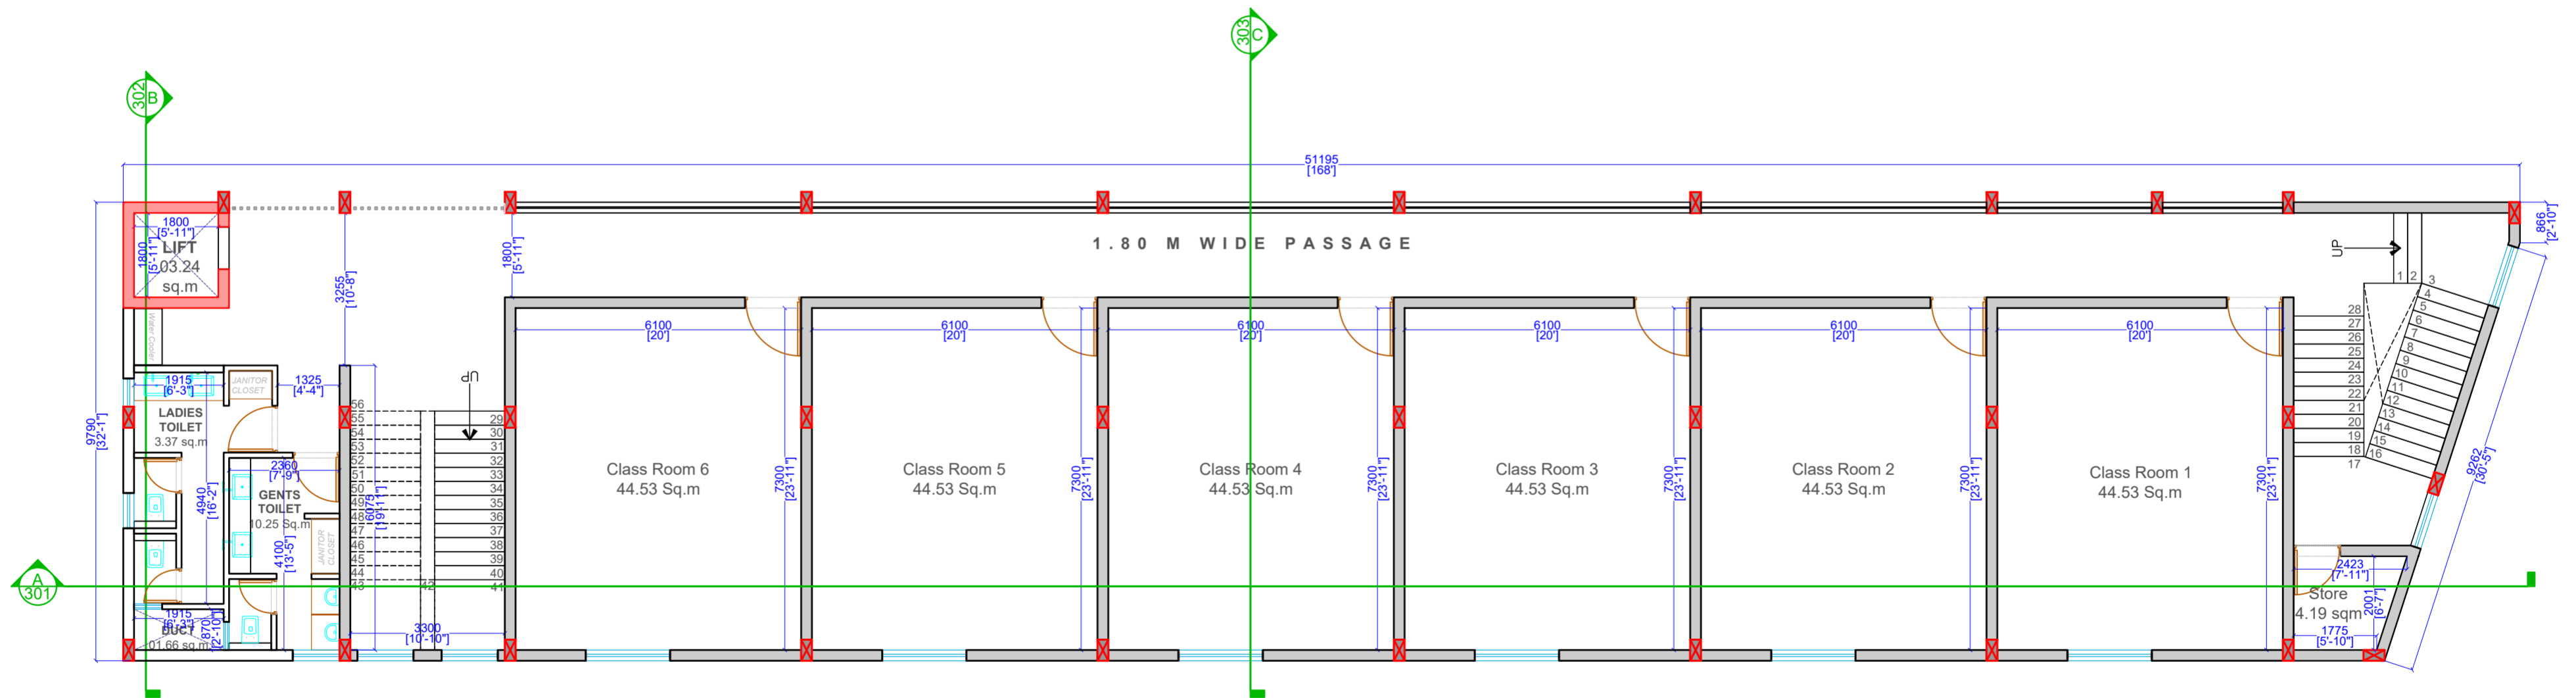

**TYPICAL FLOOR PLAN**  
1:100

File location : C:\Users\Landmark Concepts\Downloads\SB SCHOOL\_06.05.2026.dwg (5/7/2026) (5/7/2026)

DRAWING TITLE :  
**FLOOR PLANS**

THIS DRAWING IS COPYRIGHT. IT IS THE PROPERTY OF LANDMARK CONCEPTS PVT.LTD. AND IT IS NOT TO BE USED FOR ANY PURPOSE / PROJECT OTHER THAN THAT FOR WHICH IT HAS BEEN ISSUED.

**NOTES :**  
1. ALL DIMENSIONS ARE IN MILLIMETERS UNLESS NOTED OTHERWISE  
2. DO NOT SCALE THIS DRAWING  
3. DISCREPANCY IN DRAWING, IF ANY, SHALL BE BROUGHT TO THE NOTICE OF CONSULTING ENGINEER.

DRAWING ISSUED FOR :  
**STUDY**

BUILDING/STRUCTURE :  
**SCHOOL BUILDING**

CLIENT / PROJECT NAME :  
**SB SCHOOL**

PROJECT ADDRESS :  
**NIRALA BAZAR, CHHATRAPATI SAMBAHJINAGAR**



DRAWN BY : **VN** SCALE 1 : 100  
CHECKED BY : **RB** PAPER : **A2**

CONSULTANT :  
**Landmark Concepts Pvt.Ltd.**  
architects, structural designers, project managers  
P-25, -Ashok Nagar, Chikhalthana MIDC,  
Chhatrapati Sambhaji Nagar, Maharashtra 431006.  
E-mail: admin@landmarkconcepts.in

DWG. NO. : **26 -045 -01 - A -101 -R0**